




FRONT ELEVATION
SCALE: 1/4" = 1'-0"

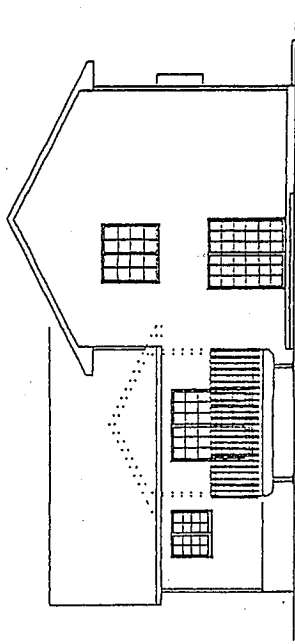


REAR ELEVATION
SCALE: 1/8" = 1'-0"

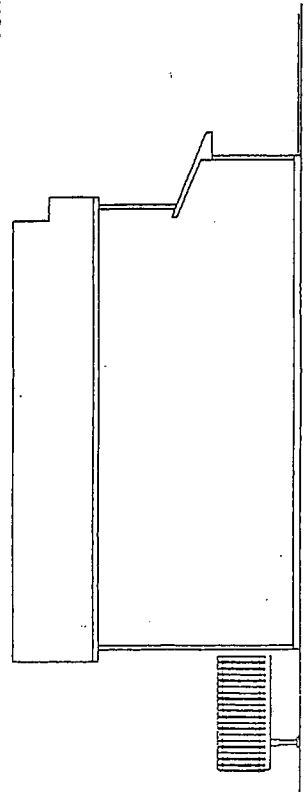


LEFT ELEVATION
SCALE: 1/8" = 1'-0"

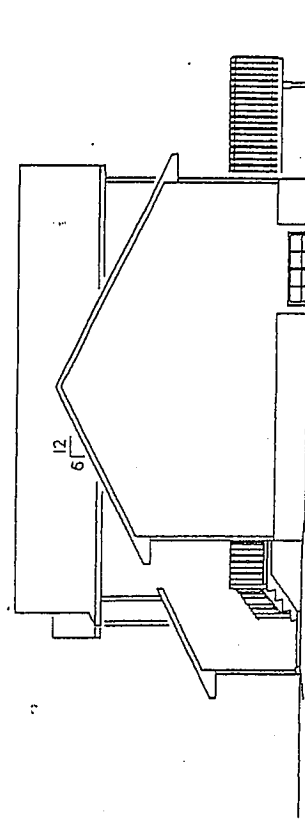

RIGHT ELEVATION
SCALE: 1/8" = 1'-0"

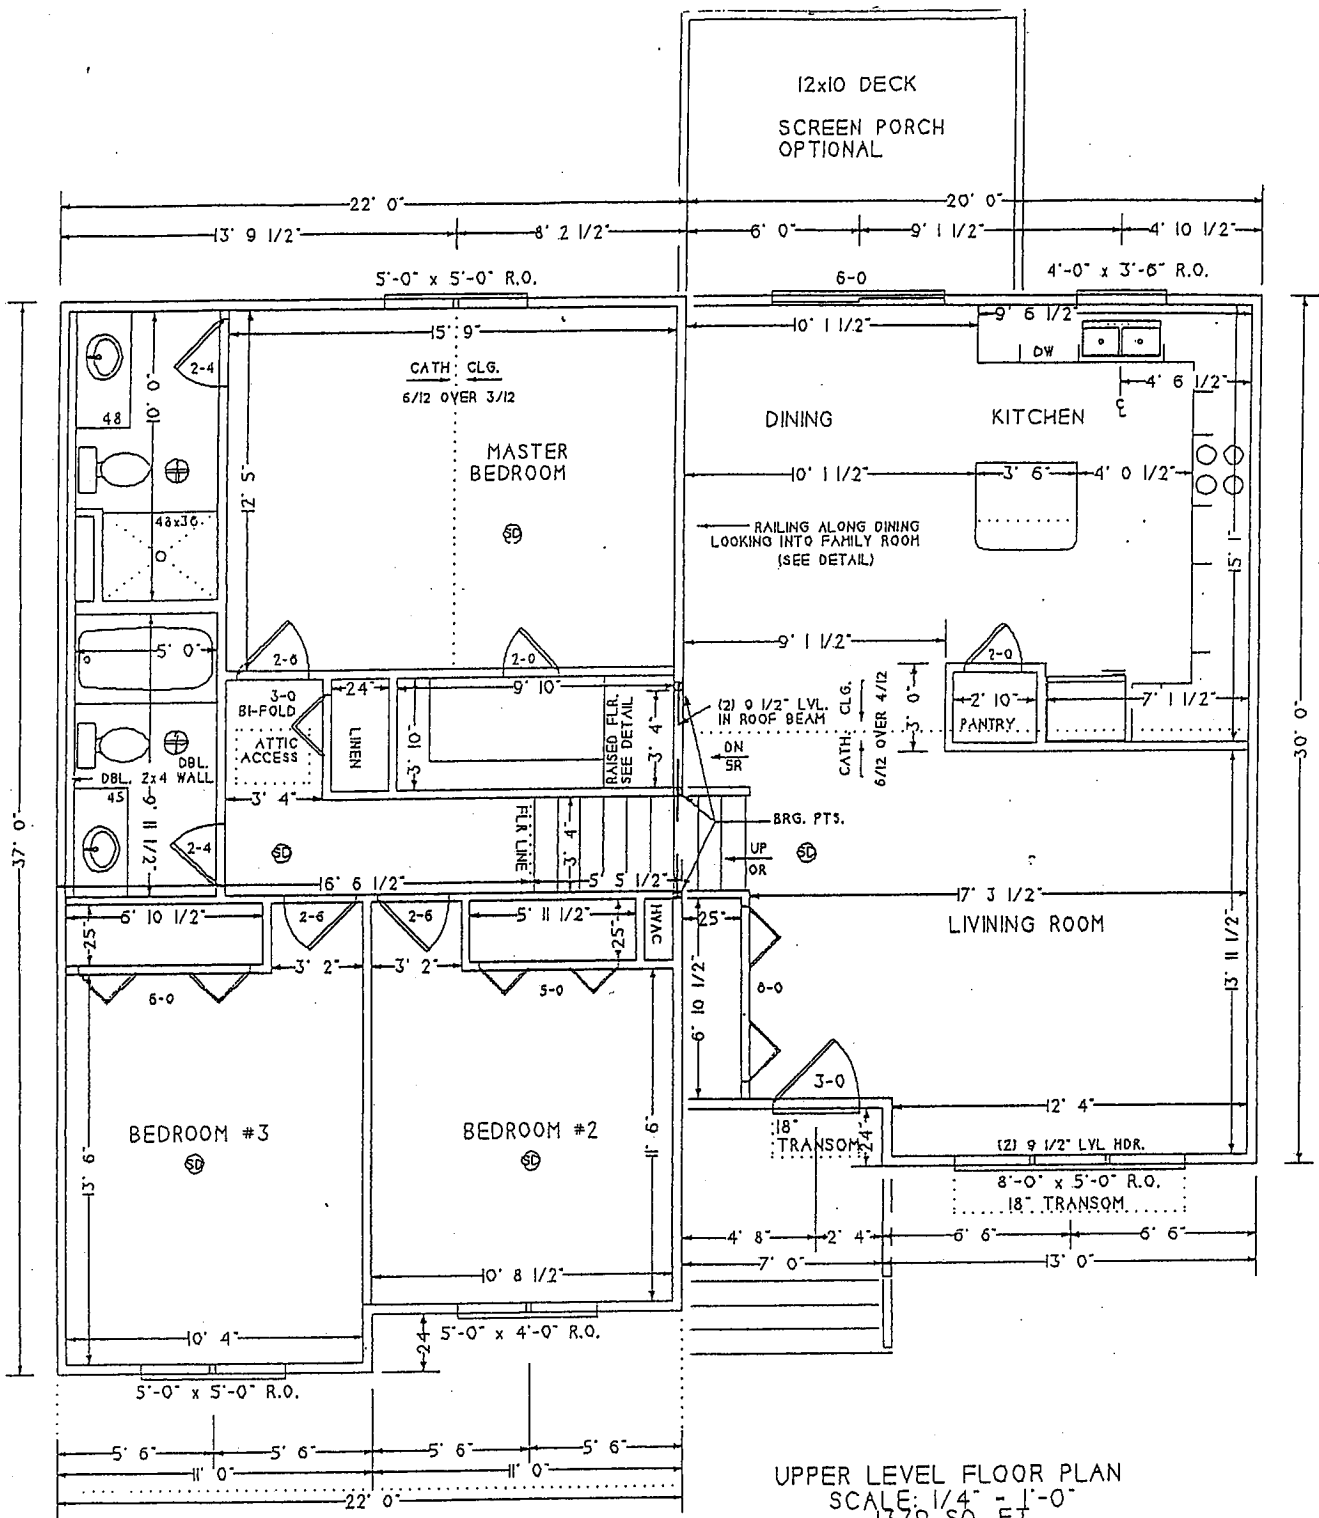


UPPER LEVEL FLOOR PLAN
 SCALE: 1/4" = 1'-0"
 1379 SQ. FT.
 UPPER LEVEL - 1379 SQ. FT.
 LOWER LEVEL - 458 SQ. FT.
 TOTAL AREA - 1817 SQ. FT.

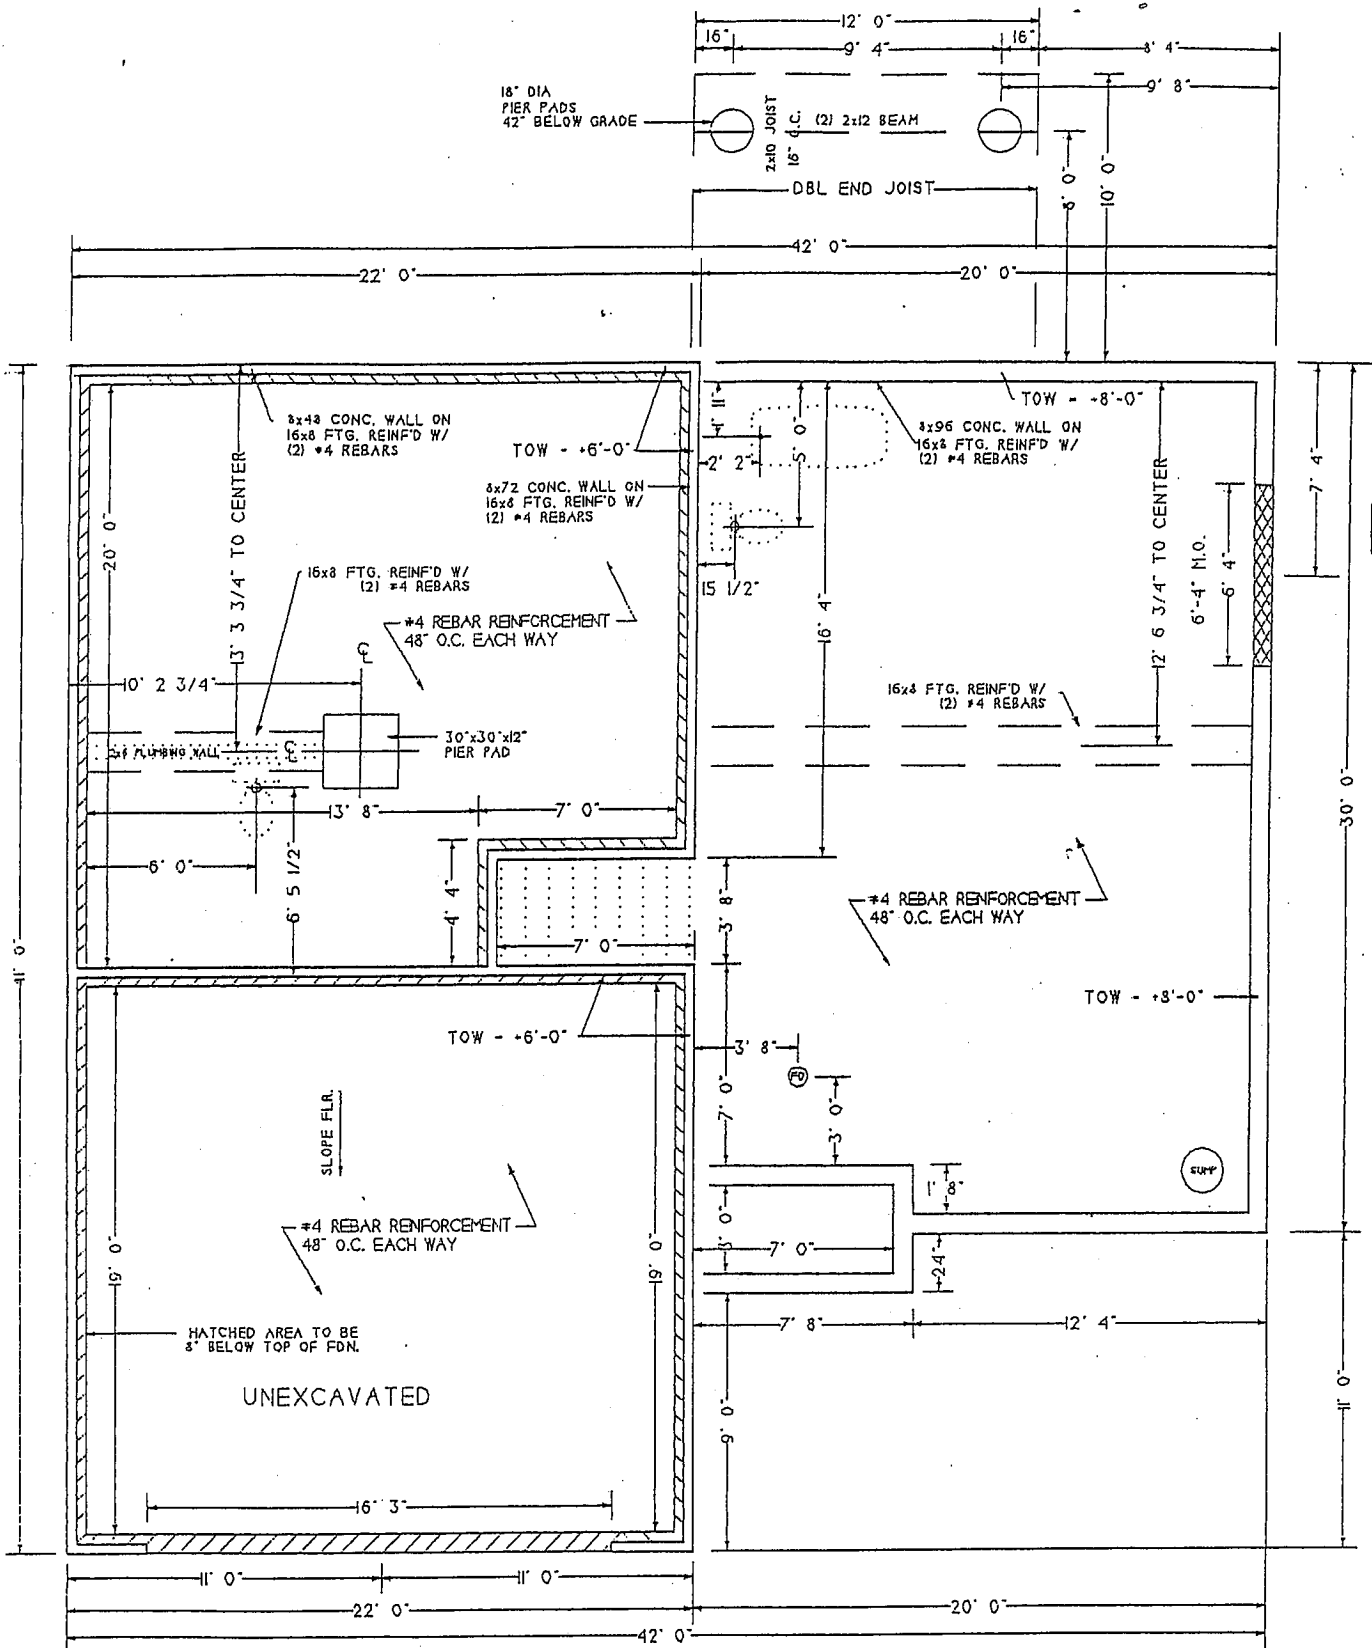

BUILDER TO VERIFY ALL DIMENSIONS

NOTE: ADJUSTMENTS MAY BE MADE AT BUILDERS DISCRETION

FOUNDATION PLAN SCALE: 1/4" = 1'-0"

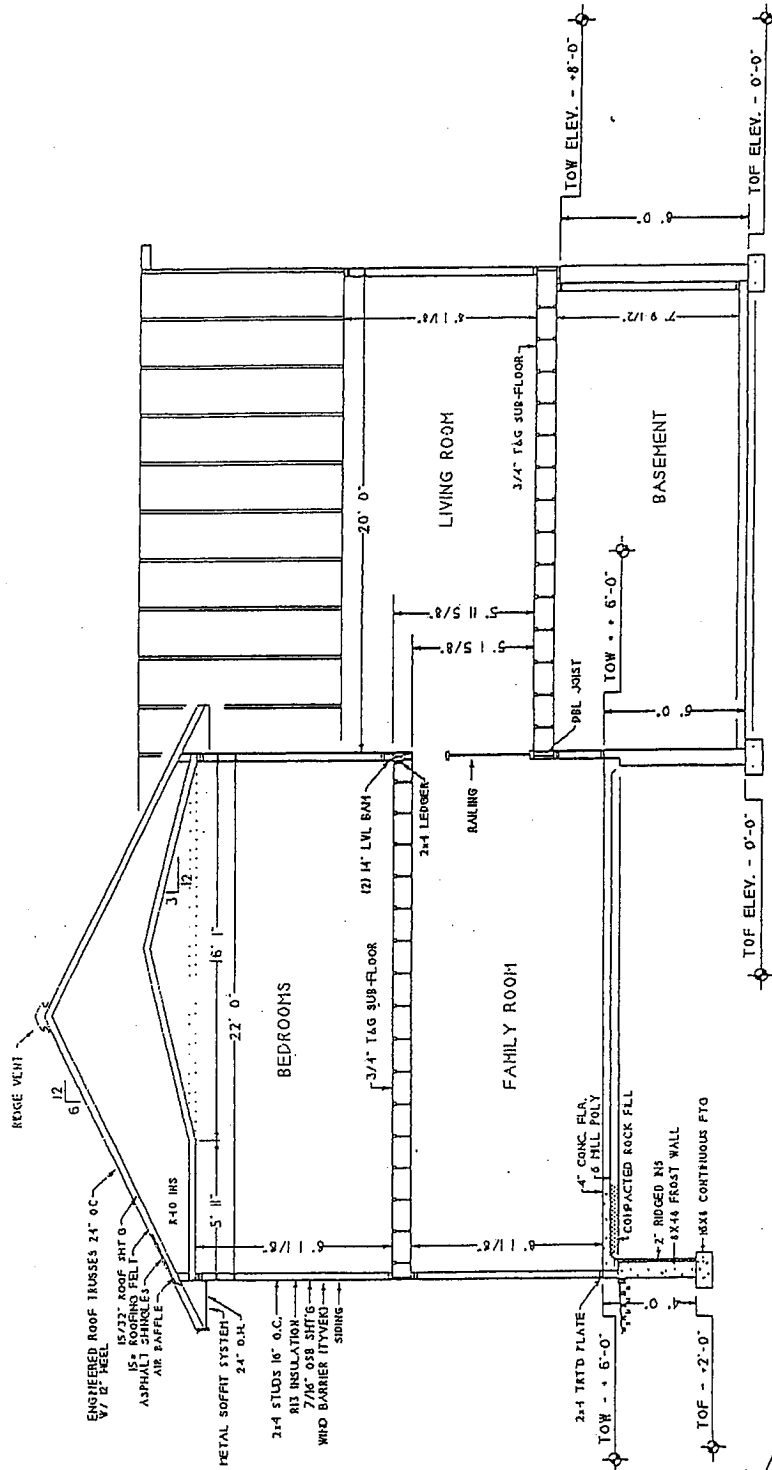


SECTION THROUGH STRUCTURE
SCALE: 1/4" = 1'-0"

TOF - TOP OF FOOTING
TOF - TOP OF WALL

BUILDER TO VERIFY
ALL DIMENSIONS

NOTE: ADJUSTMENTS MAY BE
MADE AT BUILDERS DISCRETION

TRUSS MANUFACTURER
TO VERIFY ROOF DESIGN

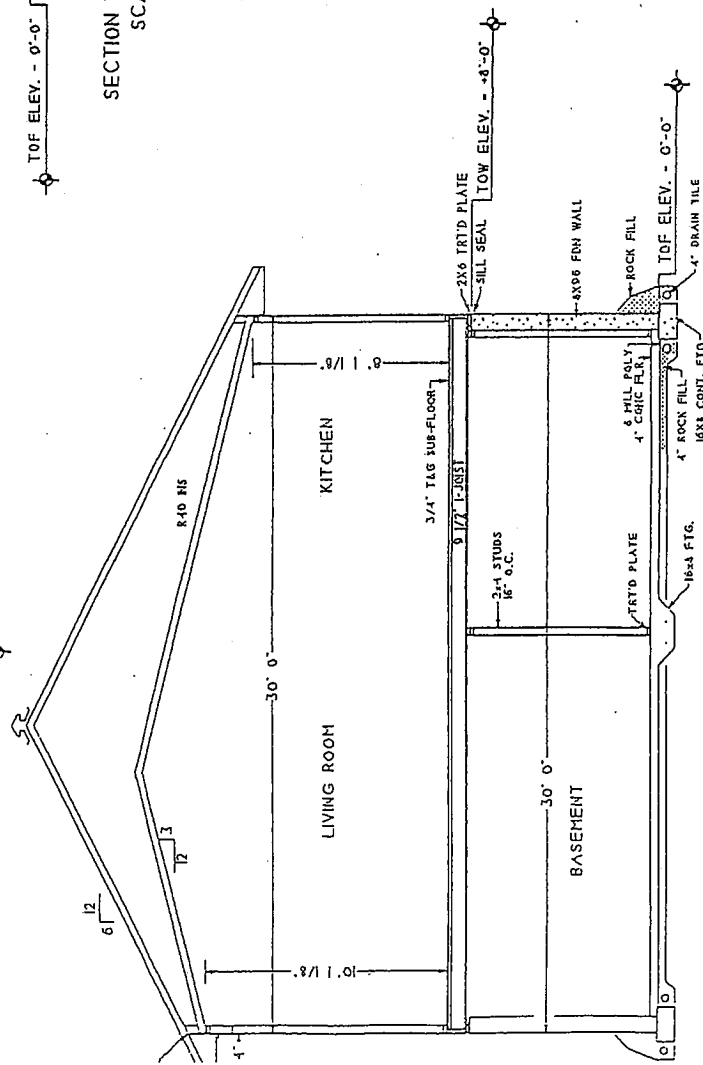

SECTION THROUGH LIVING ROOM
SCALE: 1/4" = 1'-0"